


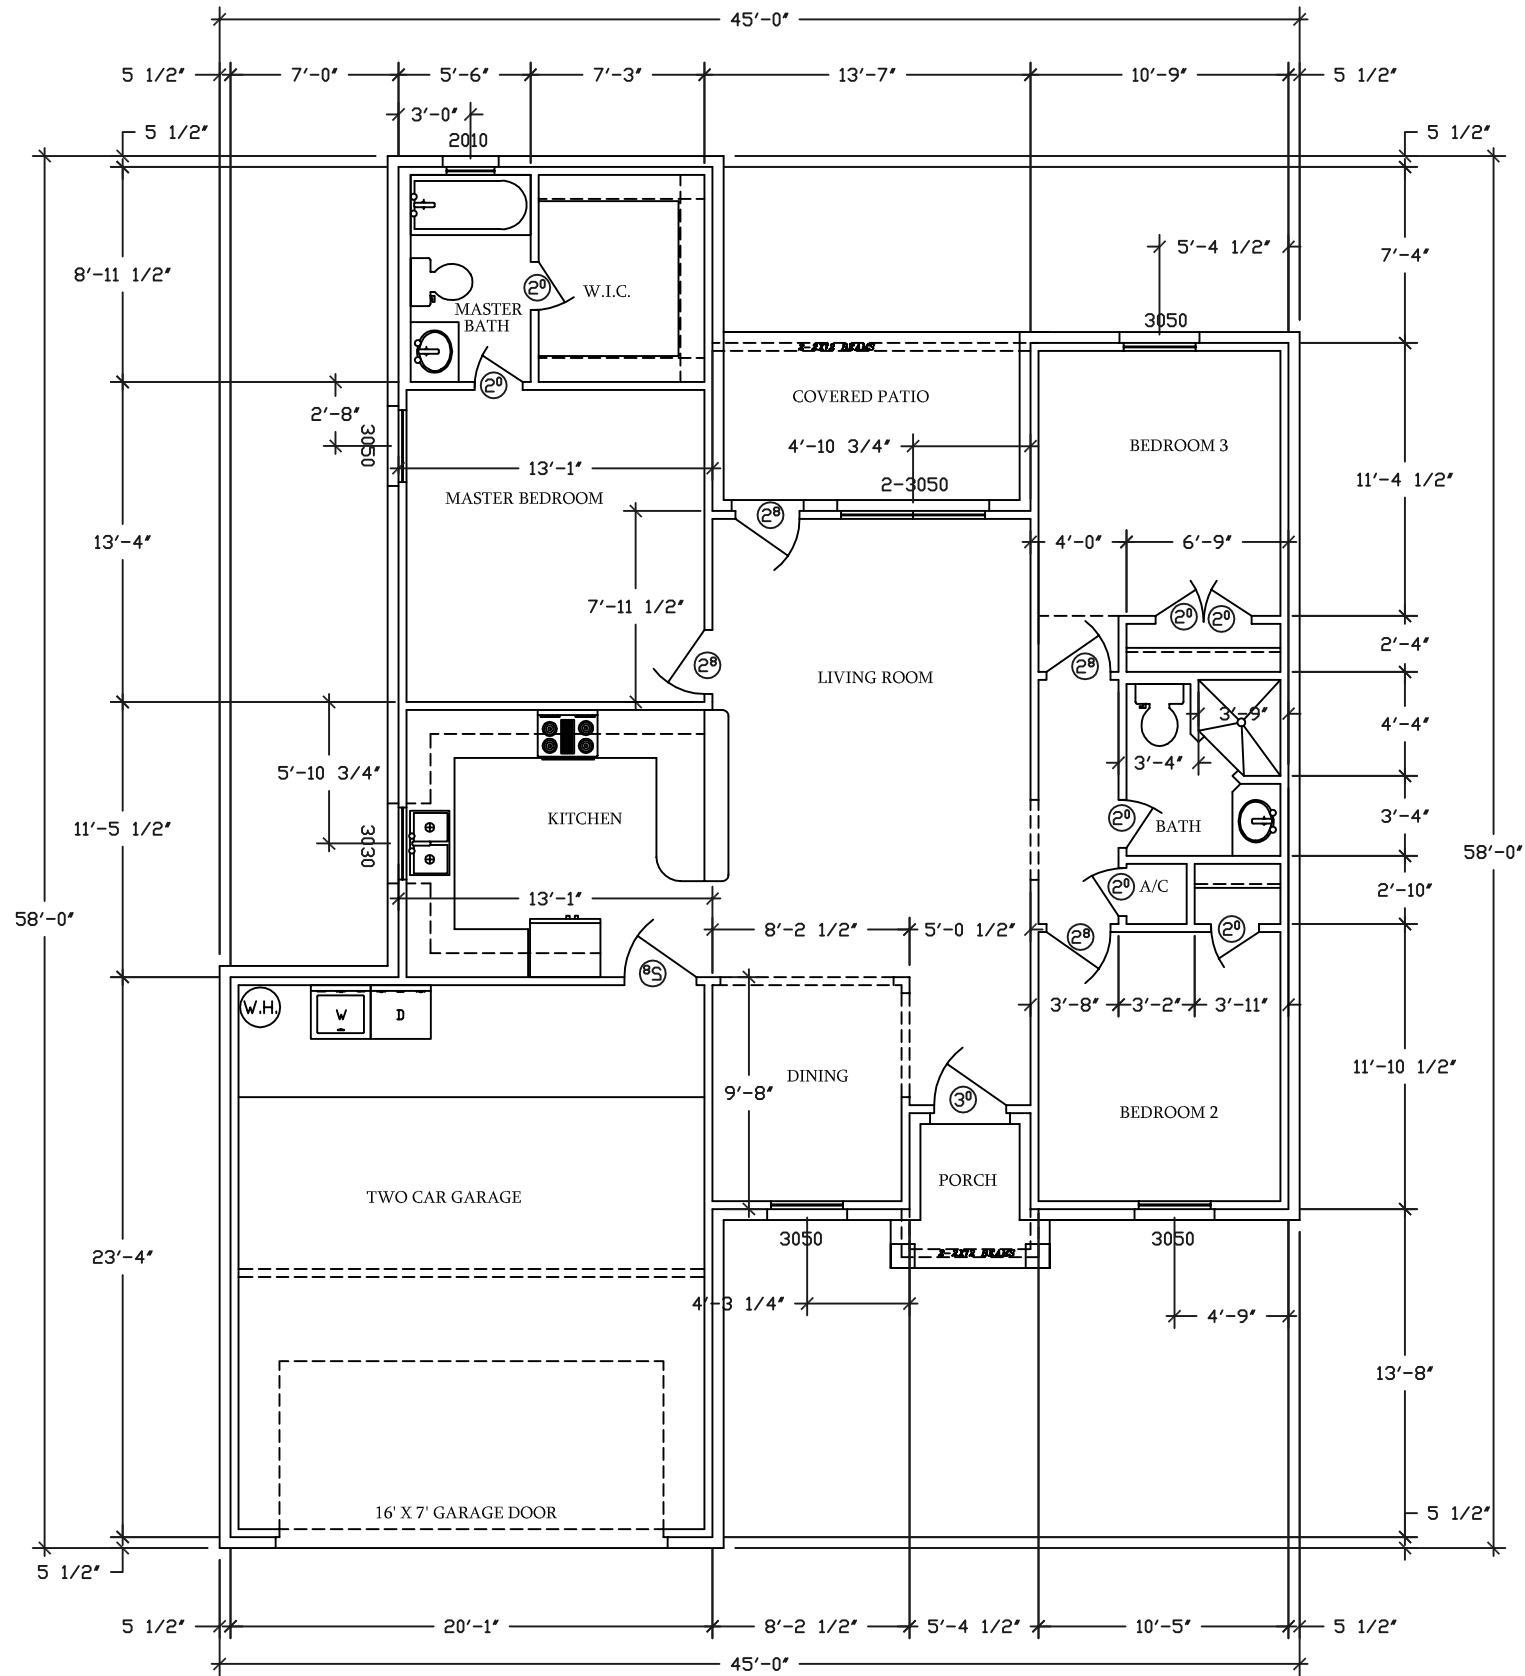


AREAS:	
LIVING	1,277 SQ. FT.
GARAGE	493 SQ. FT.
PATIO	86 SQ. FT.
PORCH	30 SQ. FT.
TOTAL	1,886 SQ. FT.

FLOOR PLAN
SCALE: 1/8" = 1'-0"

OPTION 2

Affordable Homes of South Texas Inc.	
REV.	
MAR-BET DRAFTING & DESIGN McALLEN TEXAS 78504 TEL. (956) 905-9591	
PAGE NO. 1/5	PLAN NO. 12-1278-B

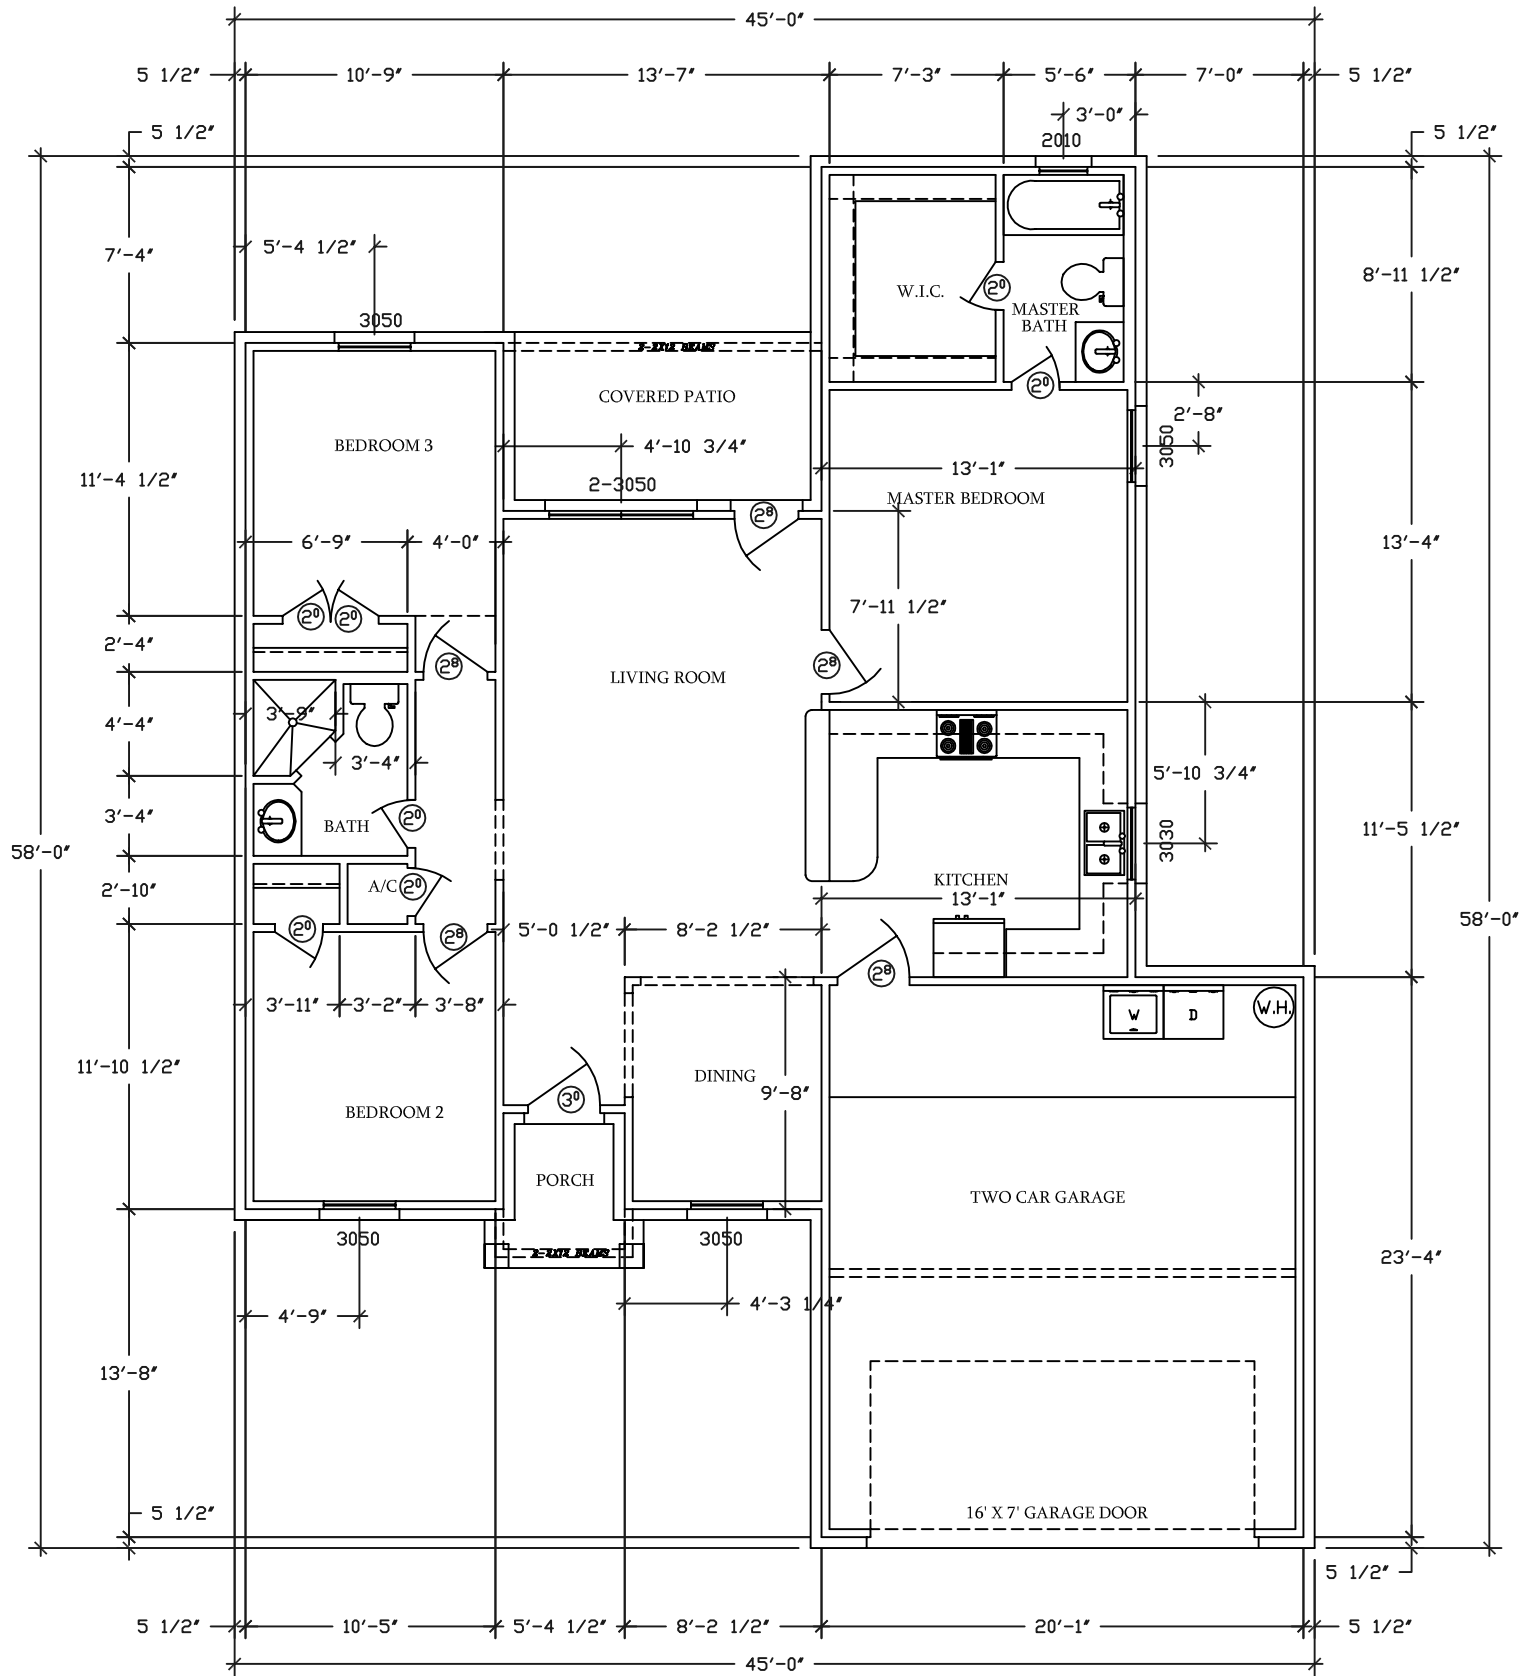

FLOOR PLAN
SCALE: 1/8" = 1'-0"

AREAS:	
LIVING	1,277 SQ. FT.
GARAGE	493 SQ. FT.
PATIO	86 SQ. FT.
PORCH	30 SQ. FT.
TOTAL	1,886 SQ. FT.

OPTION 2

Affordable Homes of South Texas Inc.	
REV.	
MAR-BET DRAFTING & DESIGN McALLEN TEXAS 78504 TEL. (956) 905-9591	
PAGE NO. 1/4	PLAN NO. 12-1278-B