


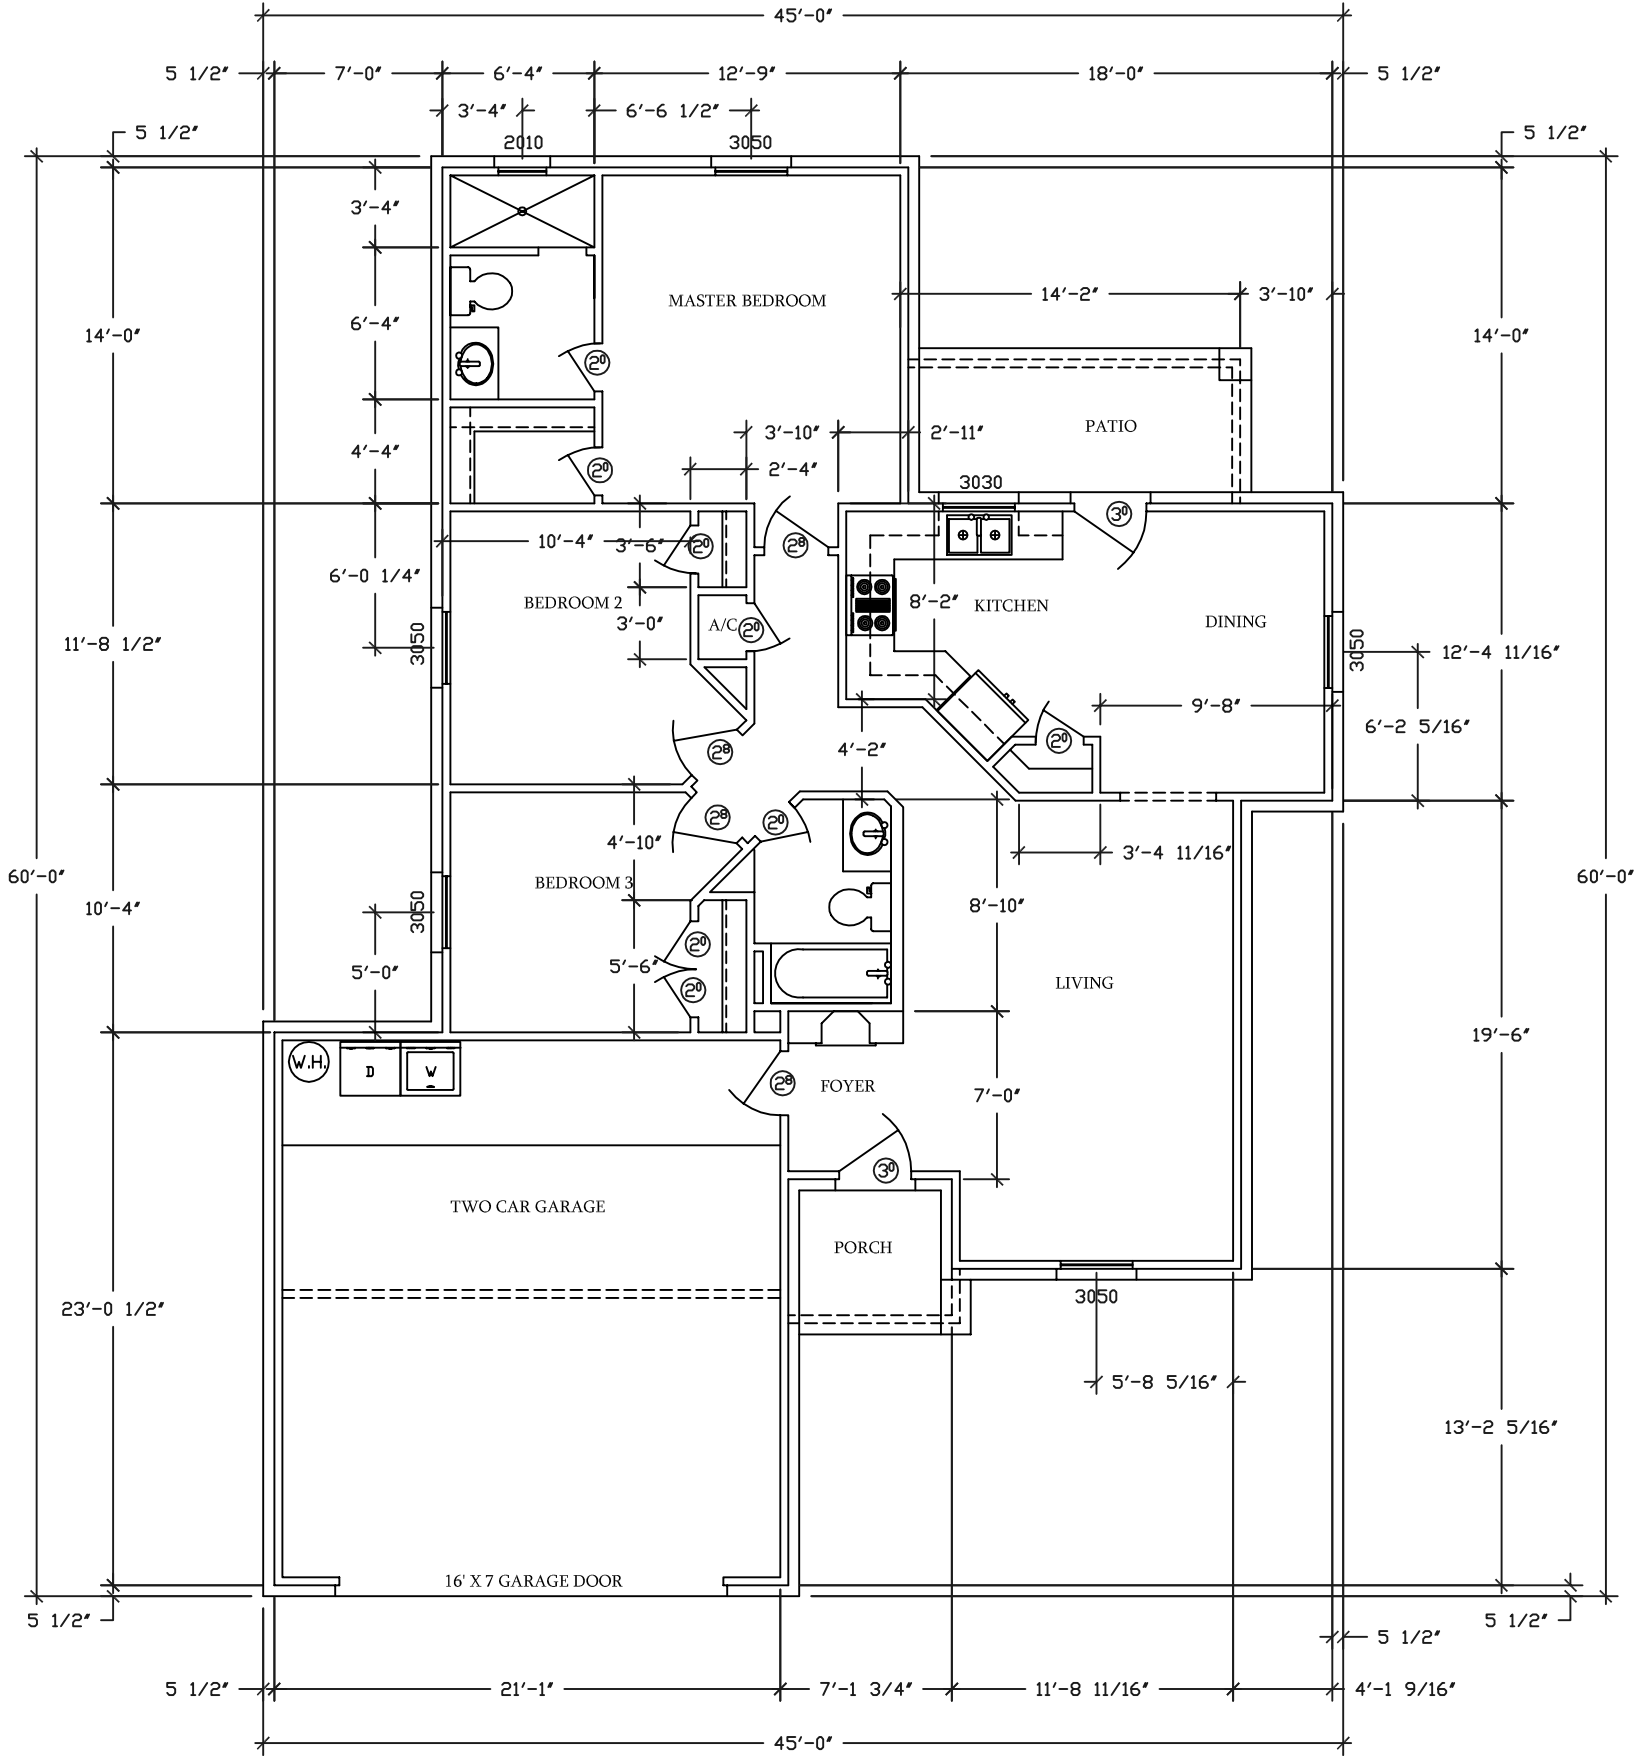


AREAS:	
LIVING AREA	1,285 SQ. FT.
GARAGE	517 SQ. FT.
PATIO	83 SQ. FT.
PORCH	38 SQ. FT.
TOTAL AREA	1,923 SQ. FT.

FLOOR PLAN
SCALE 1/8" = 1'-0"

OPTION 3

Affordable Homes of South Texas Inc.	
REV.	
MAR-BET DRAFTING & DESIGN McALLEN TEXAS 78504 TEL. (956) 905-9591	
PAGE NO. 1/4	PLAN NO. 12-1278-C

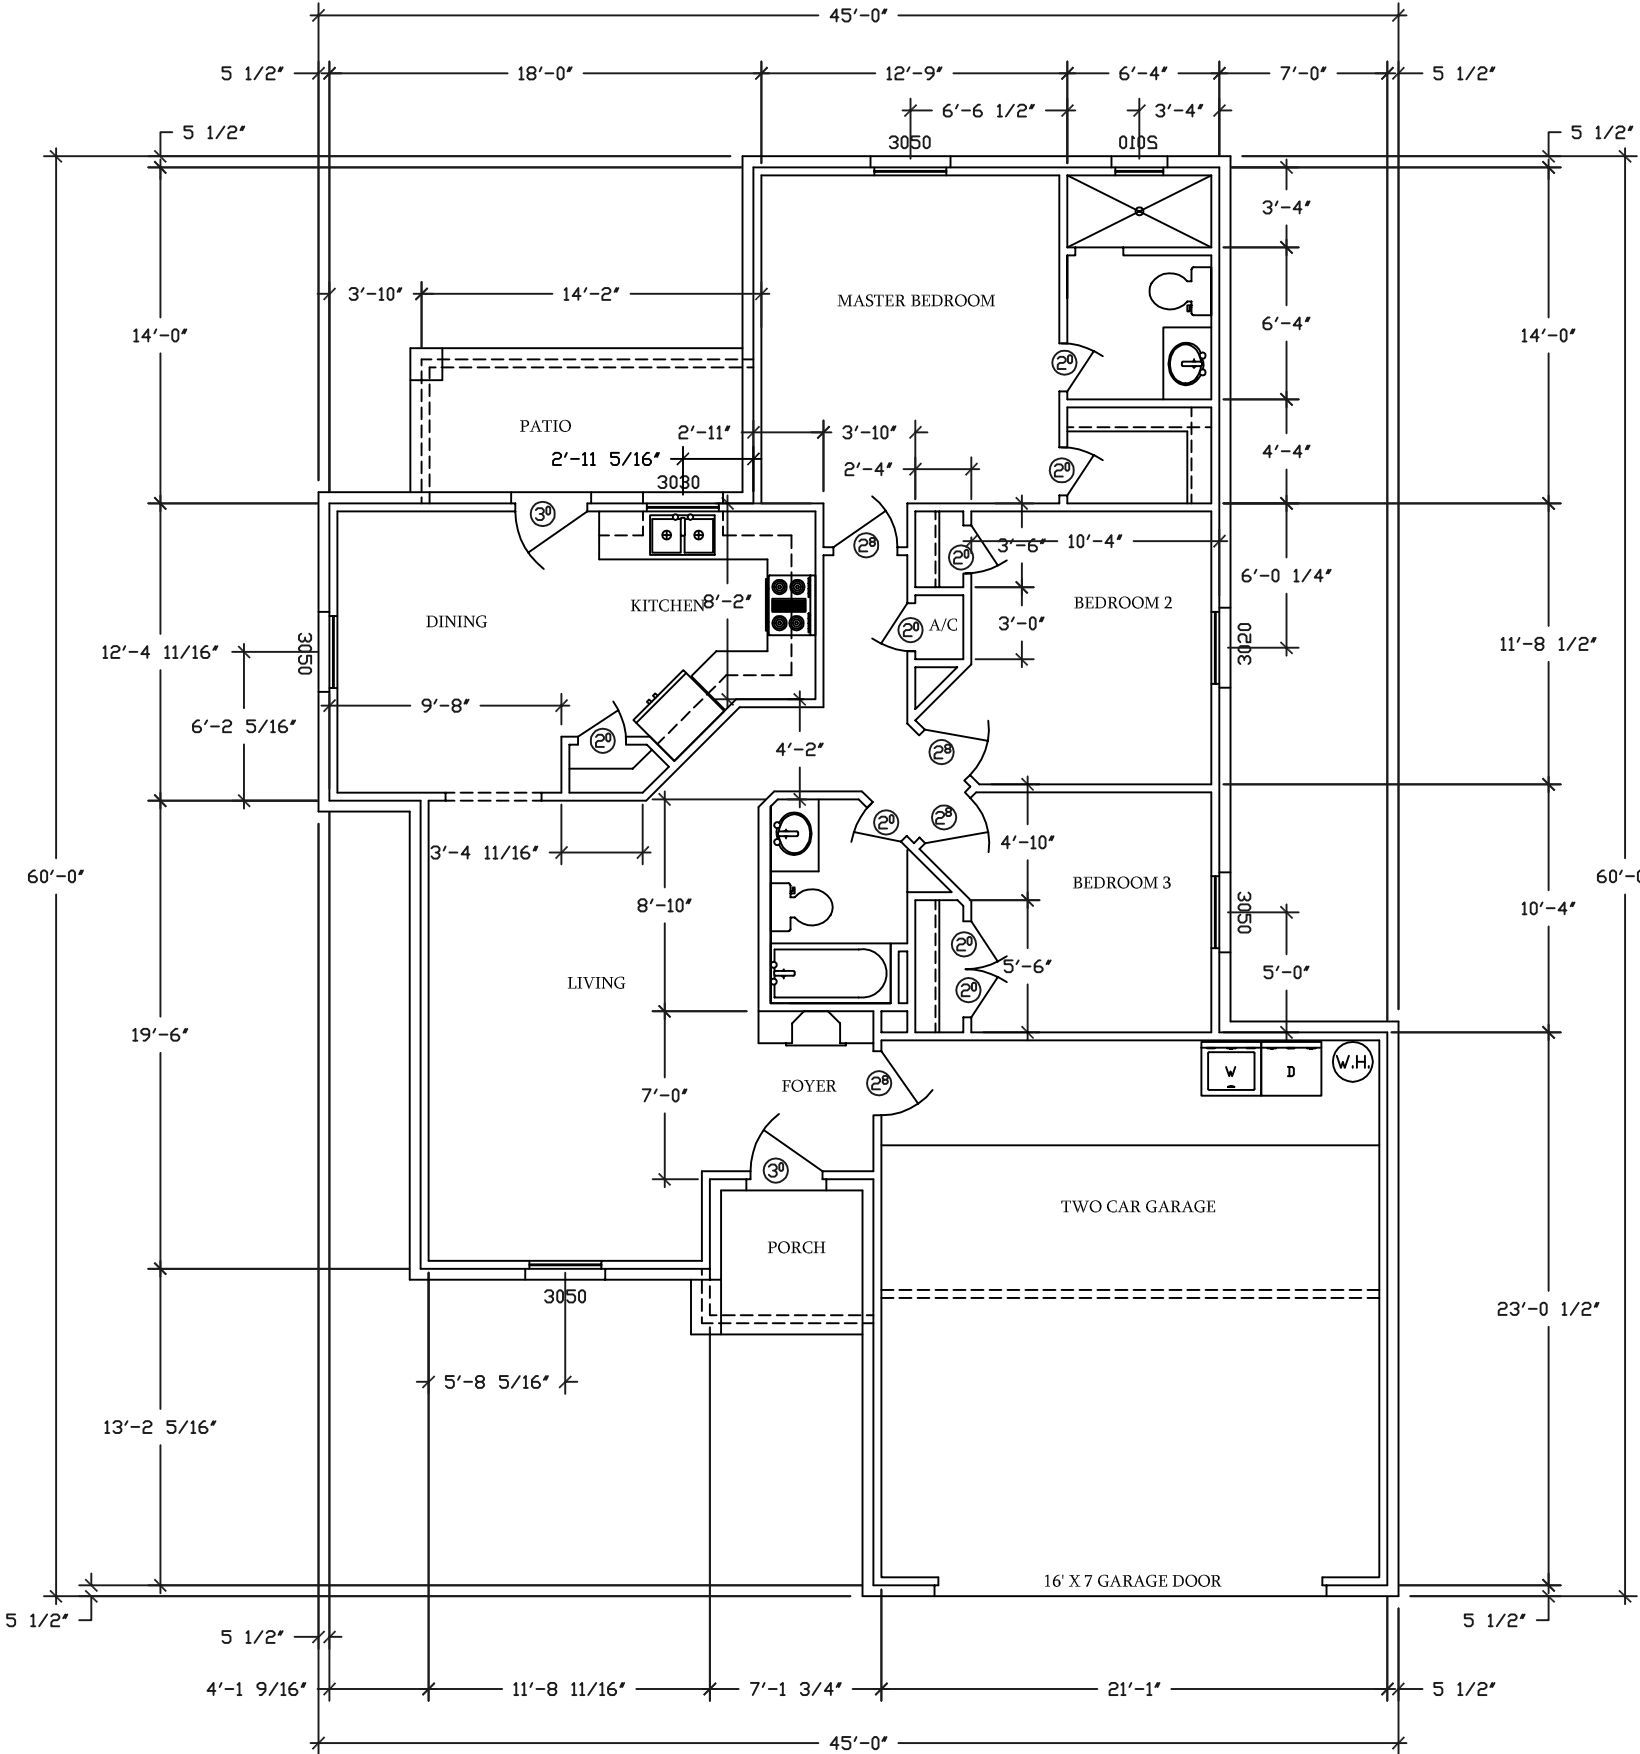

AREAS:	
LIVING AREA	1,285 SQ. FT.
GARAGE	517 SQ. FT.
PATIO	83 SQ. FT.
PORCH	38 SQ. FT.
TOTAL AREA	1,923 SQ. FT.

FLOOR PLAN
SCALE 1/8" = 1'-0"

OPTION 3

Affordable Homes of South Texas Inc.		
		REV.
MAR-BET DRAFTING & DESIGN McALLEN TEXAS 78504 TEL. (956) 905-9591		
PAGE NO. 1/5		
PLAN NO. 12-1278-C		